




POSSONI 1998/6  
/VAI ANALOGS/



NOVODVORSKI 5950  
/VAI ANALOGS/

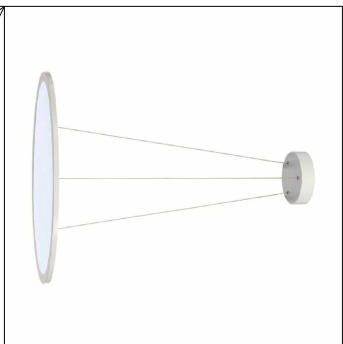

INTALITE LED PANEL ROUND  
/VAI ANALOGS/




NOVODVORSKI 5950  
/VAI ANALOGS/



NOVODVORSKI 6826 (BLACK)  
/VAI ANALOGS/




BIG WHITE BIMA 1  
/VAI ANALOGS/

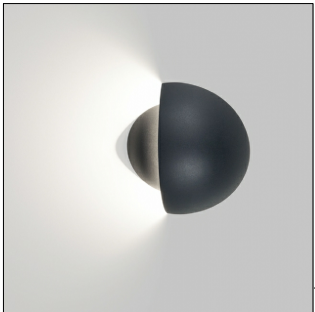

DELTA LIGHT "VICTOR"  
/VAI ANALOGS/




LUCIDE BODI ROND 09100 01 31  
/VAI ANALOGS/

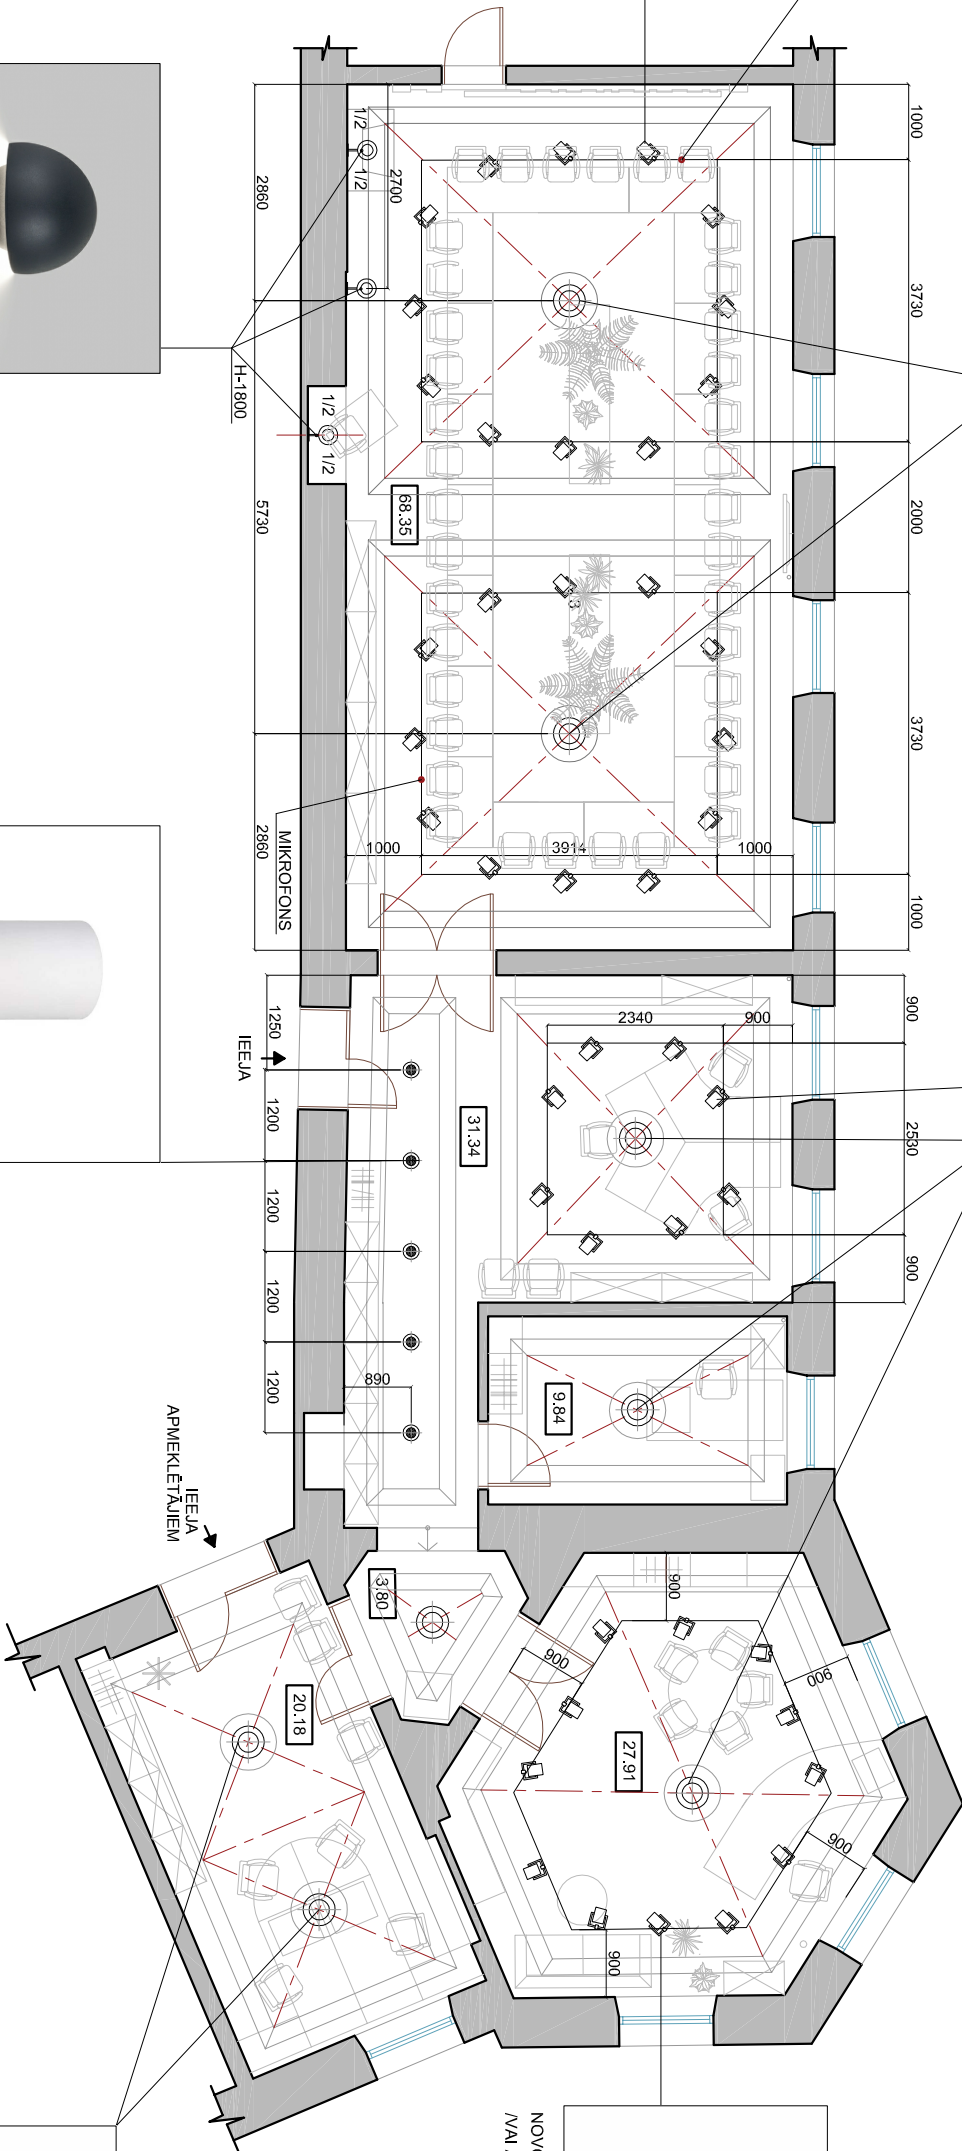

APZĪMĒJUMI:

- LUSTRA
- PROJEKTORI UZ STANGAS
- SIENAS LAMPA
- GAISMAS ĪERMEINIS

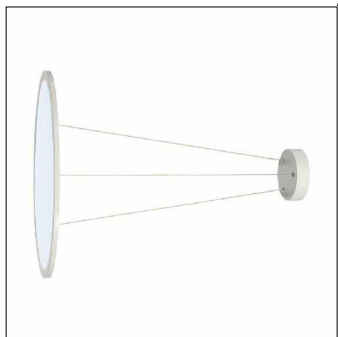

INTALITE LED PANEL ROUND  
/VAI ANALOGS/

Objekts: Rīgas apgabaltiesas biroja telpas, 3.stāvs

Pasūtītājs: Tiesu namu aģentūra VAS	Adrese: Brīvības bulv.34, Rīga	M 1:100
Izpildītājs: Anna Djačenko	LAMPU IZVIEITOŠANAS PLĀNS, LAMPU SPECIFIKĀCIJA	08.03.2017 9